


LIST OF PLANT MATERIAL					
COMMON NAME	BOTANICAL NAME	CAUSE	SIZE	QUANTITY	NOTES
SCOTCH PINE	PINE. HARTZII	~	3'-4'	44	EXISTING TREES
WHITE CEDAR	THUJA OCCIDENTALIS	~	3'-4'	160	
PAPER BIRCH (CLUMP)	BETULA PAPERIFERA	1'-2'	8'-10'	6	DECIDUOUS TREES
SUGAR MAPLE	ACER SACCHARUM	1'-2'	8'-10'	11	
LOMBARDY POPLAR	POPULUS NIGRA TREBORTA	2'-2 1/2'	10'-12'	26	
WEeping WILLOW	SALIX BABYRONICA	2'-3'	12'-14'	8	DECIDUOUS SHRUBS
LILAC	SIBYRICA VULGARIS	CLUMP	4'-6'	25	
MOCK ORANGE	PHILADELPHUS	CLUMP	4'-6'	31	
MUGHO PINE	FINUS MUGHO MUGHUS	~	1'-2'	27	EXISTING SHRUBS

LEGEND	
	SCOTCH PINE
	WHITE CEDAR
	PAPER BIRCH
	MAPLE
	LOMBARDY POPLAR
	WEeping WILLOW
	LILAC
	MOCK ORANGE
	MUGHO PINE
	SODDED AREA
	EXISTING TREES

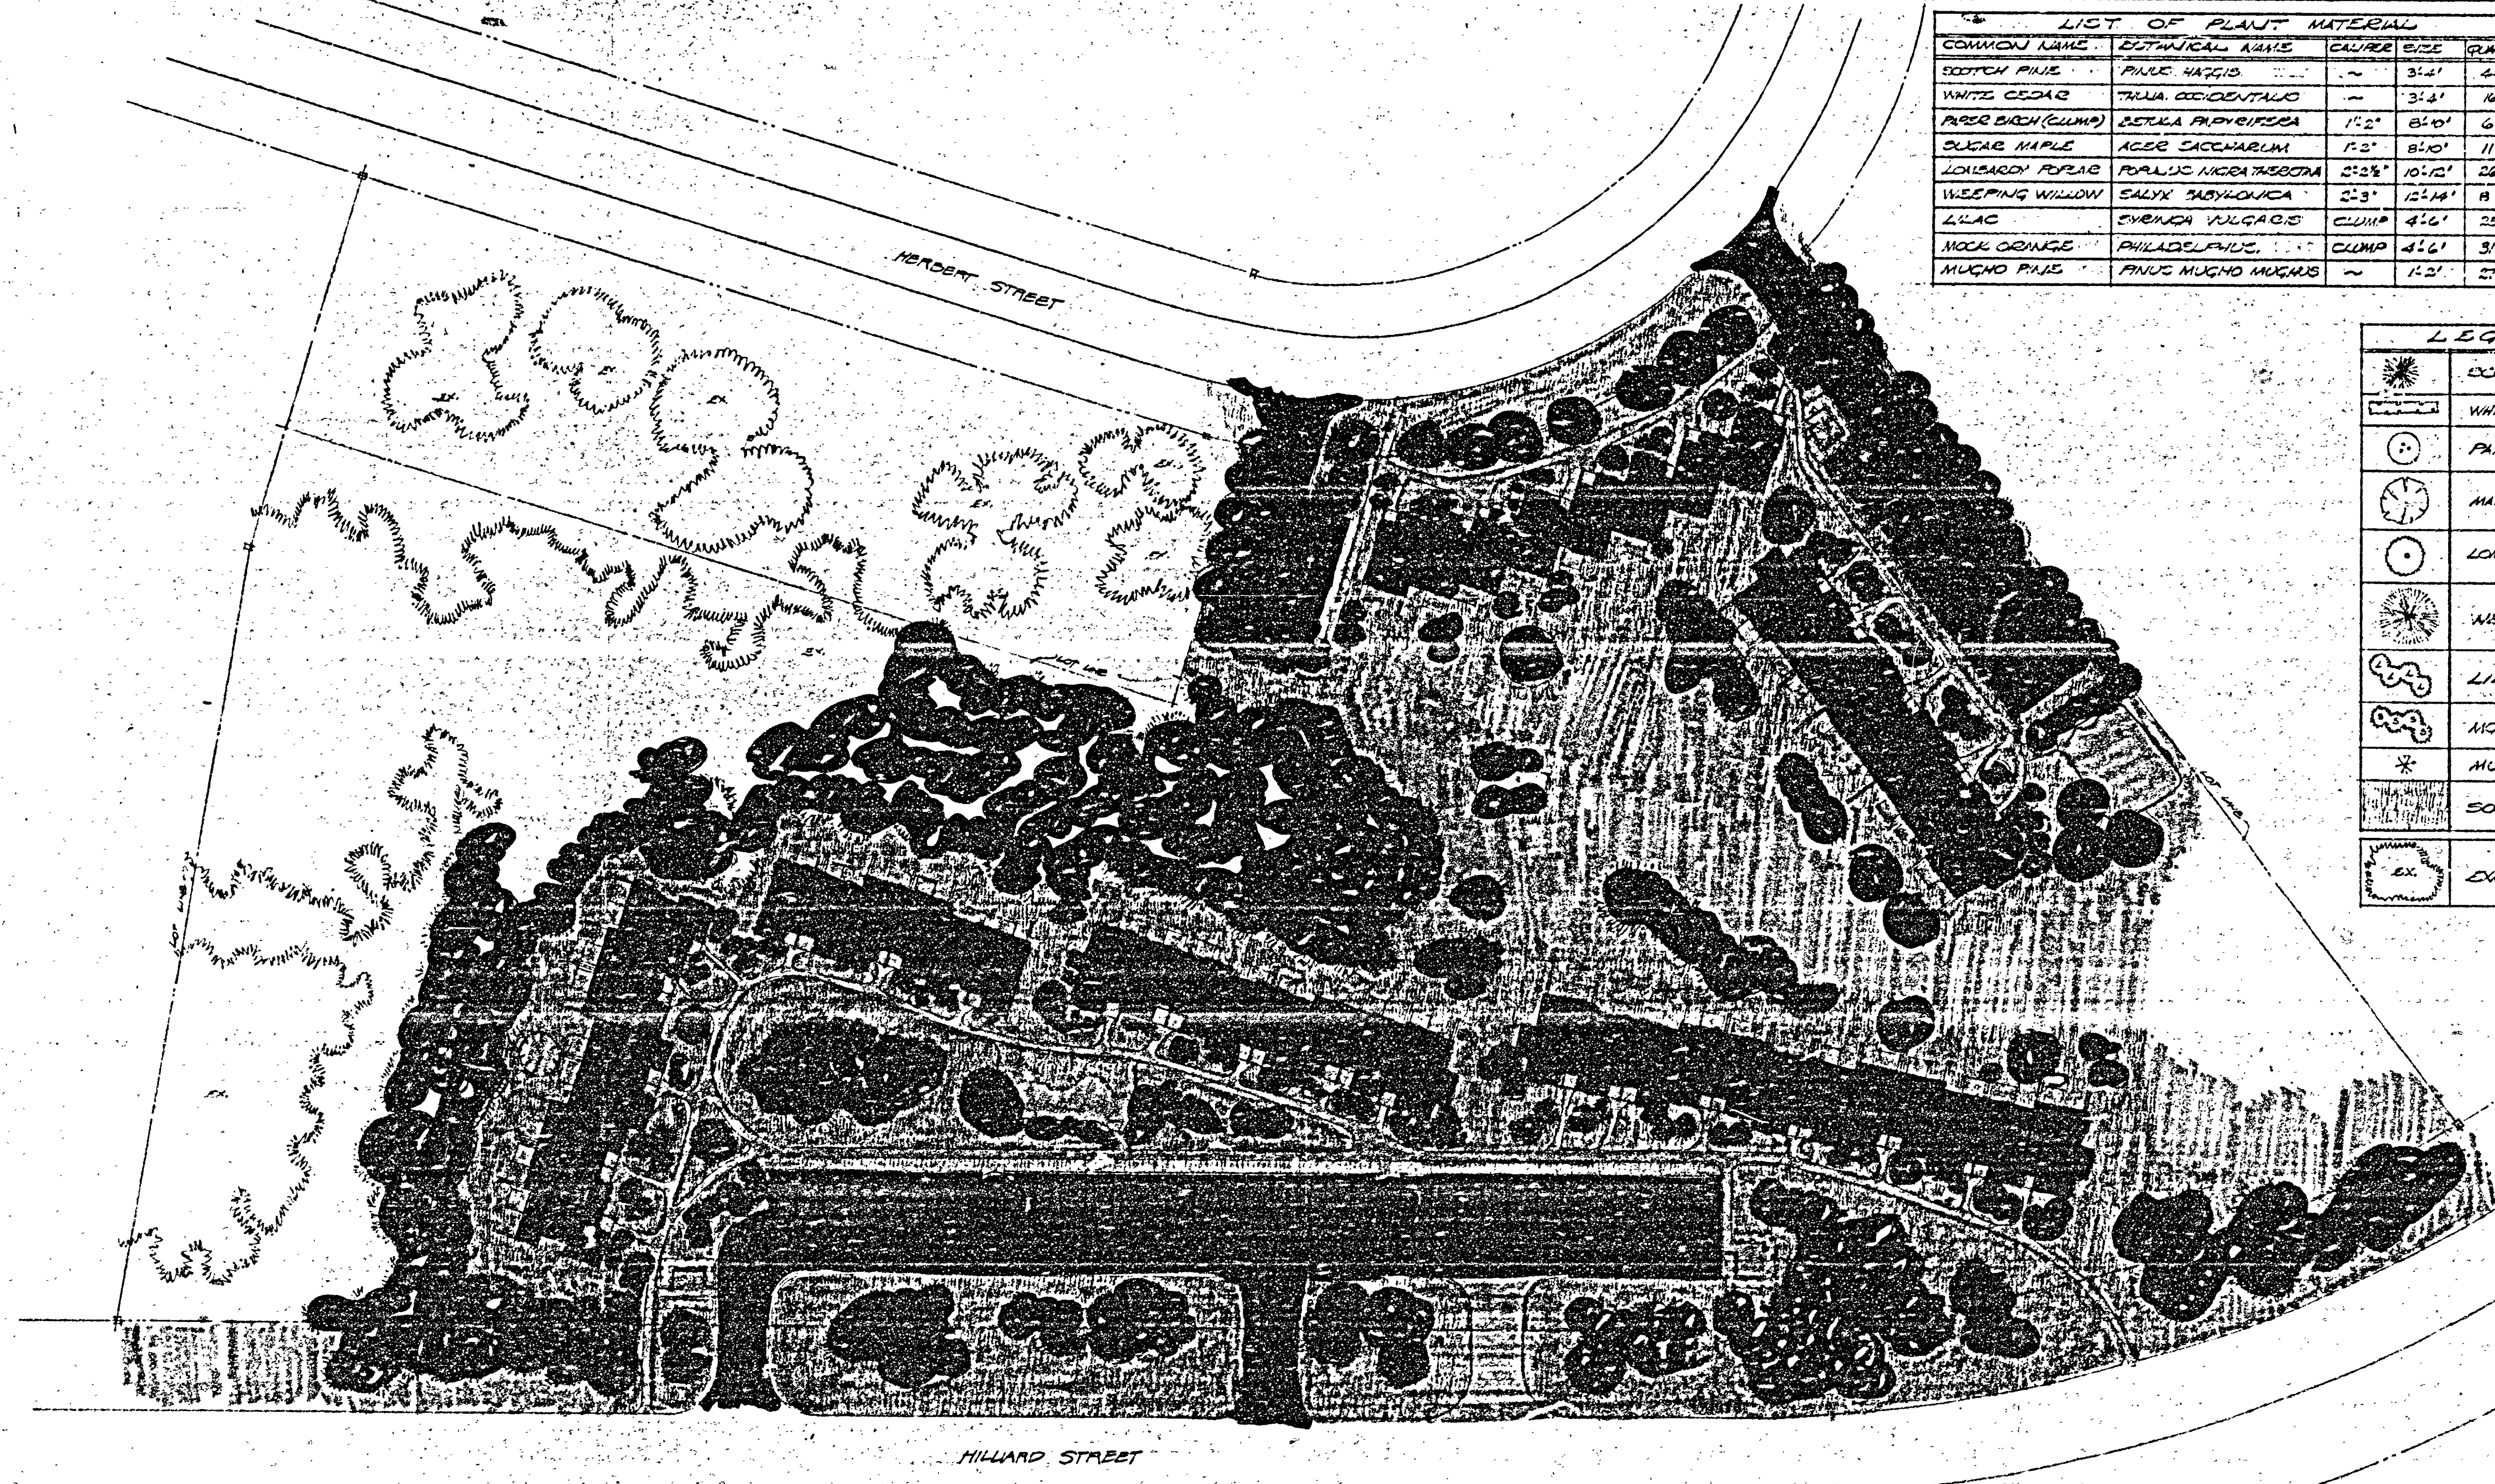

LANDSCAPE PLAN M3720-L03
ON 3-3720

ONTARIO HOUSING CORPORATION FAMILY HOUSING PROJECT HILLIARD ST. - PETERBOROUGH. CHARLES HUFFMAN LTD. - PETERBOROUGH GENERAL CONTRACTOR		WILLIAM LETT - ARCHITECT 45 COLBORNE ST., TORONTO 1. TEL. 966-5882 SCALE: 1" = 30'-0" DATE: OCT. 1 1969 DRAWN: M.M. P.W.P. PROJECT NO: 6902	DRAWING NO: 2 OF SEVEN	
--	--	--	---------------------------	--